


**PLEASE NOTE:**

**FOR ELECTRICAL AND MECHANICAL SERVICE REQUIREMENTS PLEASE REFER TO SEPERATE DOCUMENT SUPPLIED WITH THIS DRAWING.**

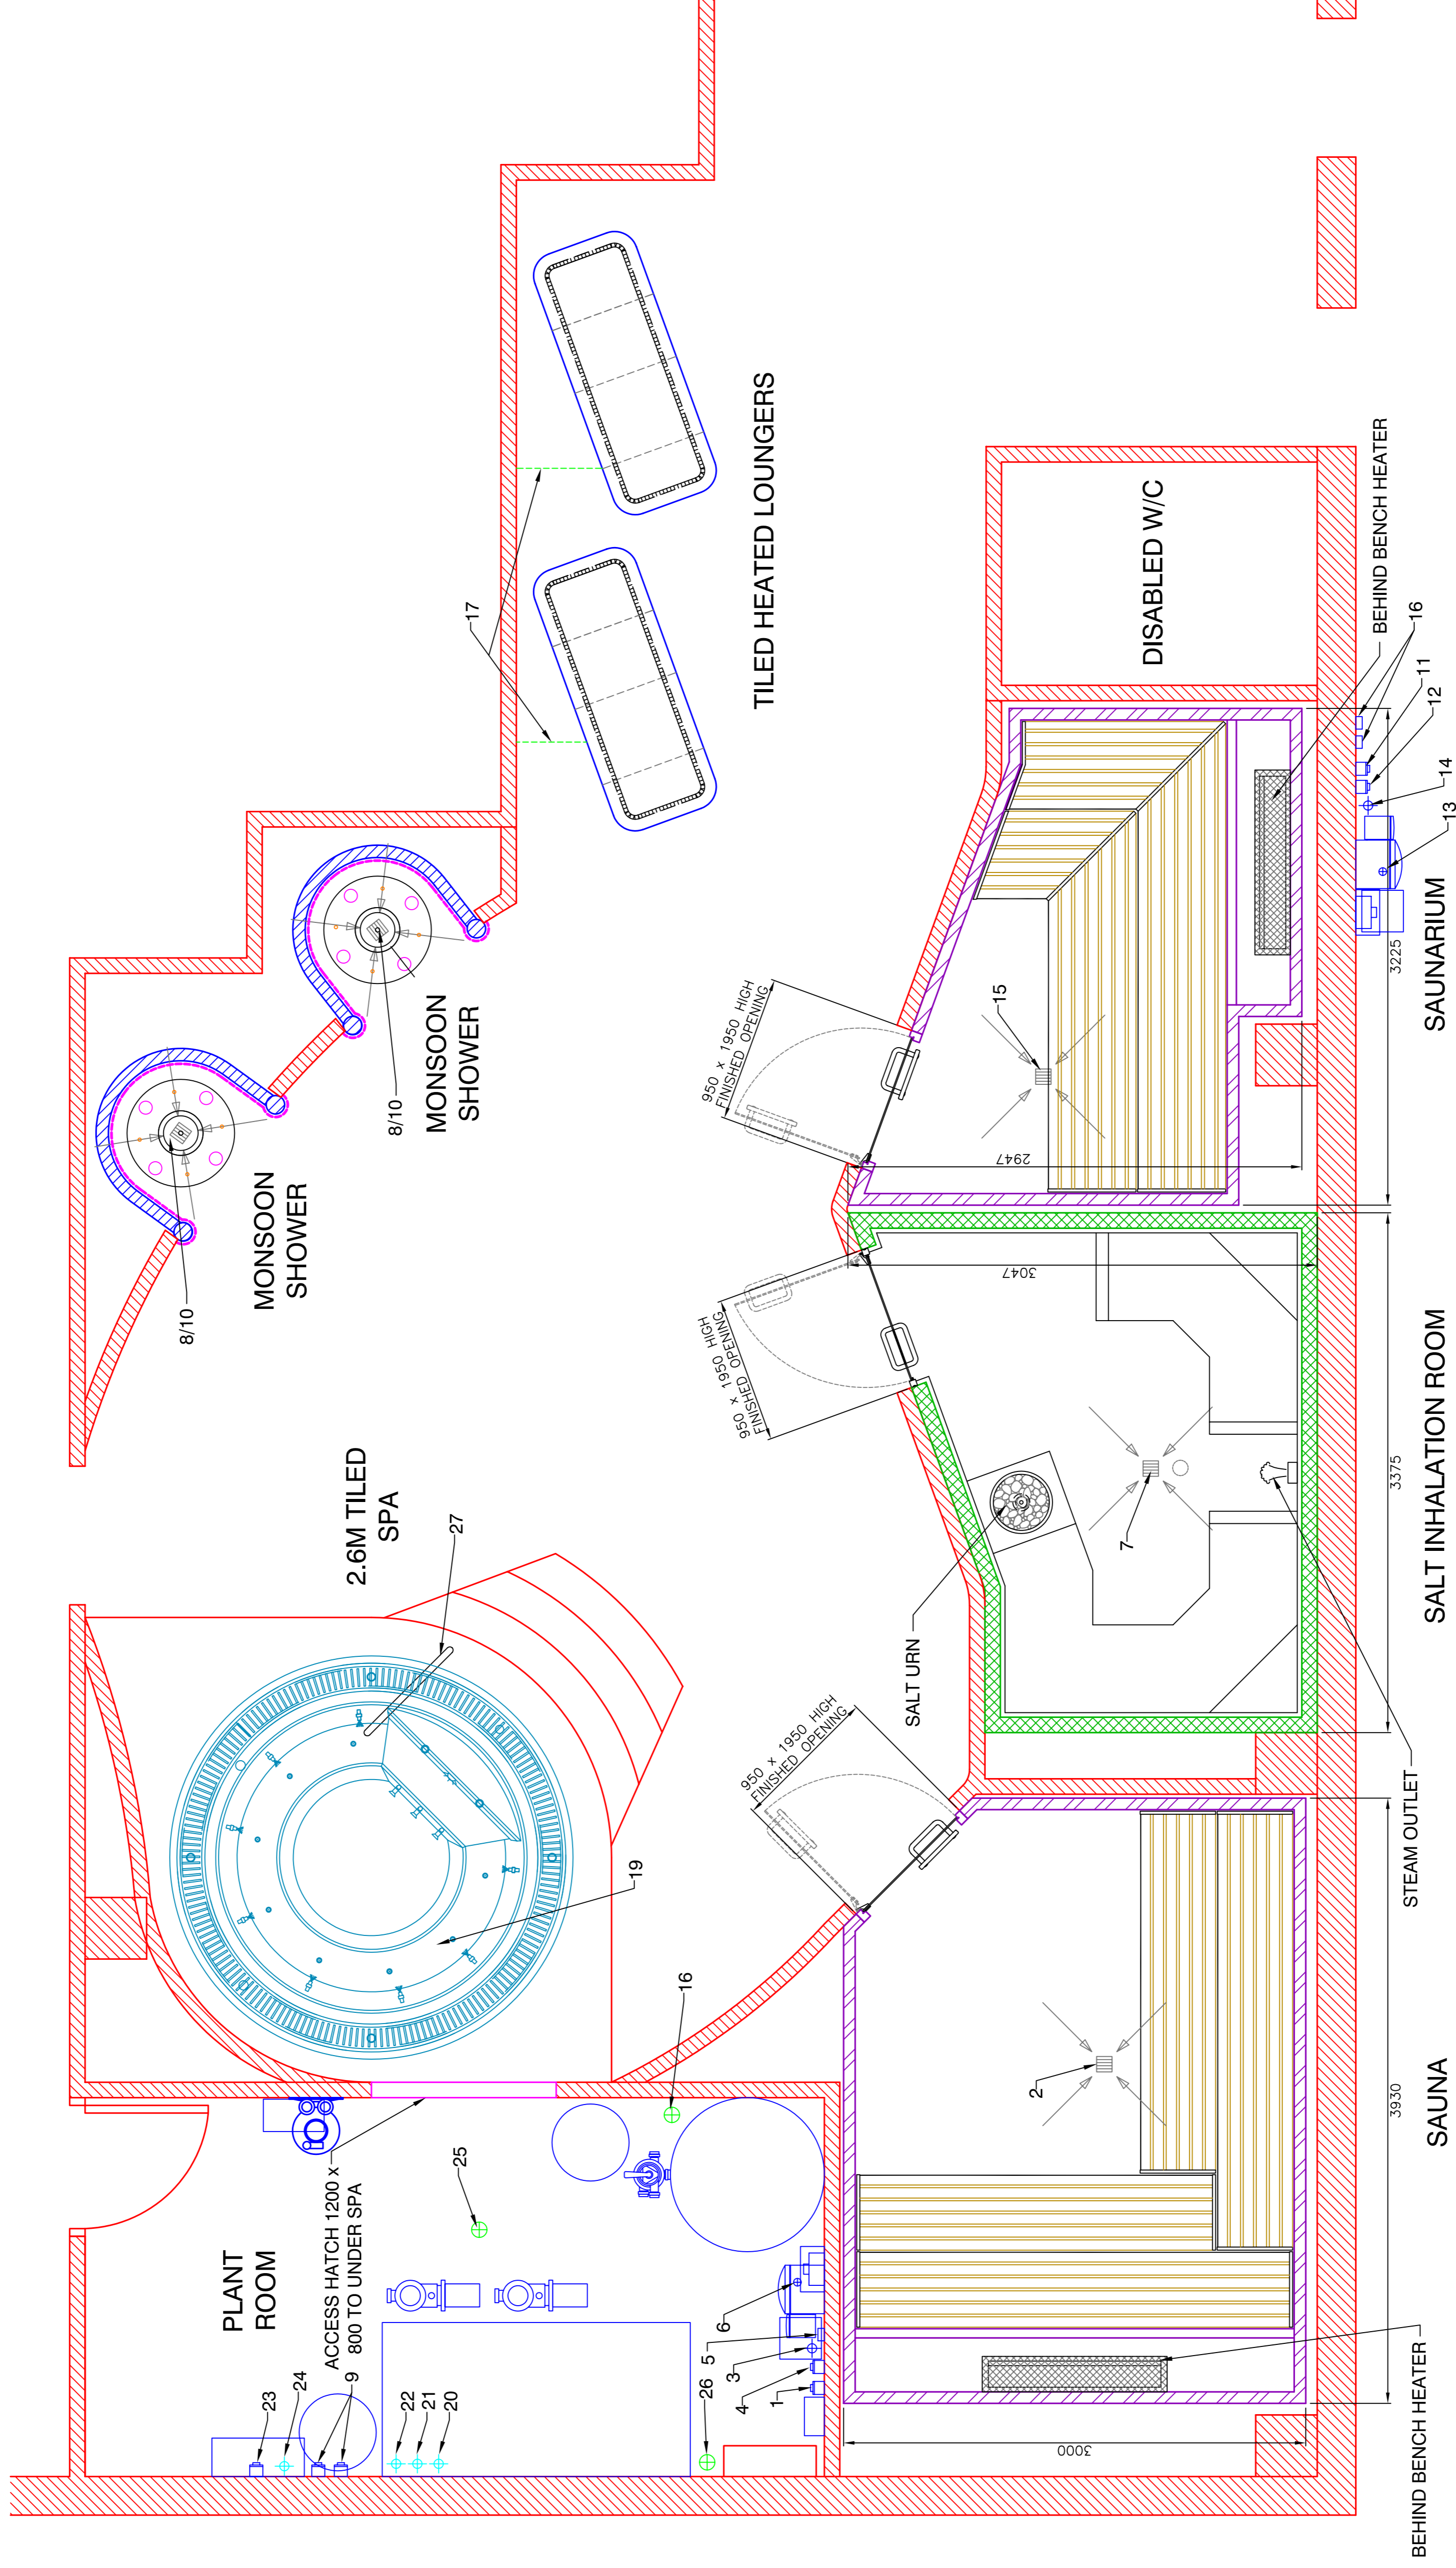

**IMPORTANT FOR APPROVAL**  
 MANUFACTURE OF EQUIPMENT WILL NOT TAKE PLACE UNTIL THIS DRAWING HAS BEEN APPROVED, SIGNED, AND RETURNED TO DALESAUNA LIMITED.  
 CUSTOMERS SIGNATURE: \_\_\_\_\_ DATE: \_\_\_\_\_

KEY:

	SAUNA/SAUNARIUM BY DALESAUNA
	SHOWER SURROUND BY DALESAUNA
	SALT INHALATION ROOM BY DALESAUNA
	BLOCKWORK / PARTITION BY MAIN CONTRACTOR
	SHOWER TILED BY DALESAUNA

DO NOT SCALE FROM DRAWING. ALL DIMENSIONS TO BE CHECKED ON SITE BY THE CONTRACTOR. DISCREPANCIES TO BE REPORTED BEFORE PROCEEDING WITH THE WORK.

PROJECT: SOUTH SHROPSHIRE LEISURE CENTRE PROPOSED DAY SPA OPTION 4	
REV. No.	REVISION
9	REVISED ACCESS/SAUNA & SAUNARIUM SHAPES
8	SPA ALTERED
7	ICE FEATURE REMOVED
6	FOOTSPA REMOVED/CHANGERS ADDED
5	FOOTSPA CORRECTED
14/04/08	RB
12/10/09	RB
21/10/09	RB
23/10/09	RB
04/06/10	RB

DRG REF: DESOSH1-04	SCALE: 1:25 @ A1
DATE: 26/03/08	CHKD BY: RB
DATE: 26/03/08	DRAWN: RB

**DALESAUNA**  
 WELL BEING, WELL DESIGNED, WELL LOCKED, AFTER  
 GRIMBOLD CRAG CLOSE  
 ST JAMES BUSINESS PARK  
 KNARESBOROUGH, Lincs SPA  
 TEL: 01534 870000 FAX: 01534 796770  
 E-MAIL: SALES@dale sauna.co.uk

UNLESS OTHERWISE STATED, ALL DIMENSIONS ARE IN MILLIMETRES.  
**DO NOT SCALE**  
 THIS DRAWING AND DESIGN ARE THE COPYRIGHT OF DALESAUNA LTD. IT IS NOT PERMITTED TO COPY IT IN ANY OTHER SCALE, OR ALLOW IT TO BE COPIED DIRECTLY OR INDIRECTLY.  
 DRAWN ON AutoCAD 2007

